


# LINEA COLLECTION

## WALL HUNG VANITY SET


### WITH *LEFT HAND BASIN*




BASIN: TOP VIEW

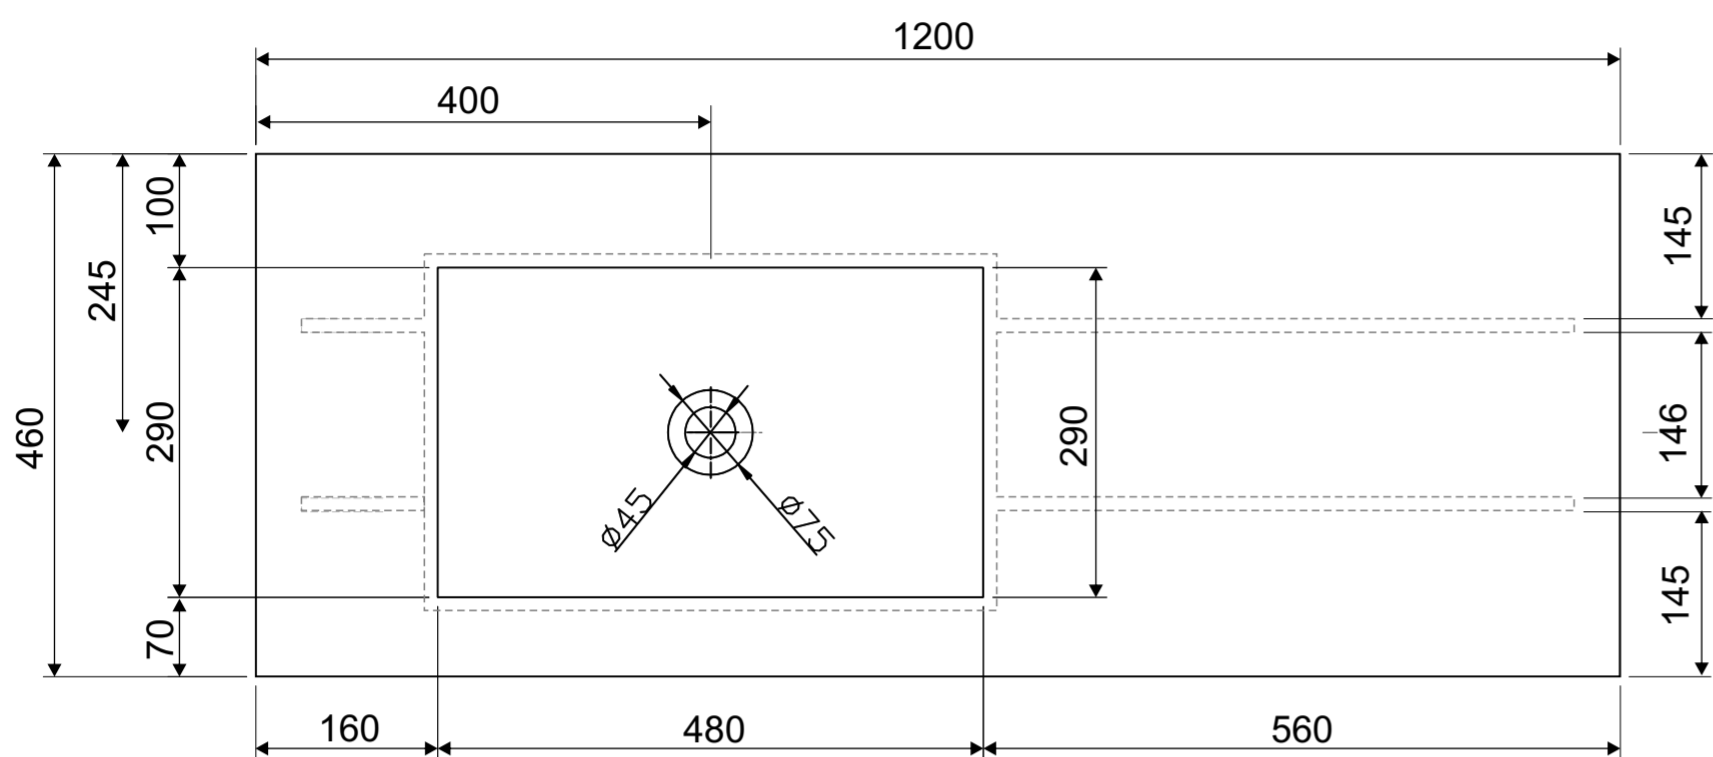


BASIN: PERSPECTIVE

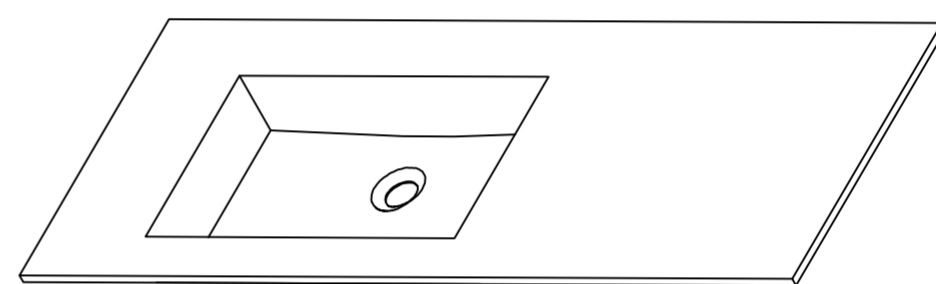


CABINET: FRONT ELEVATION

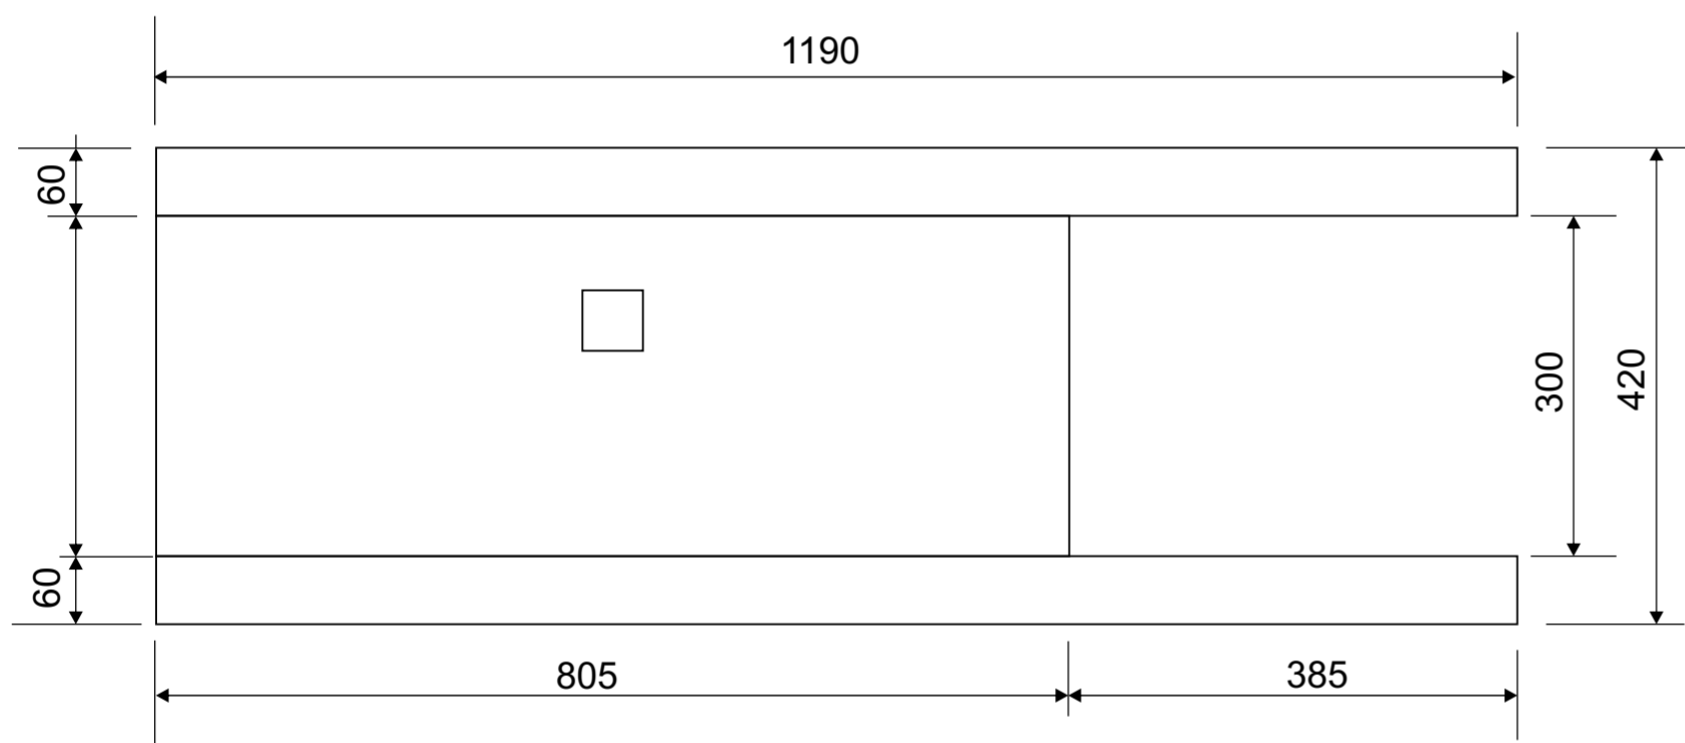

CABINET: SIDE ELEVATION

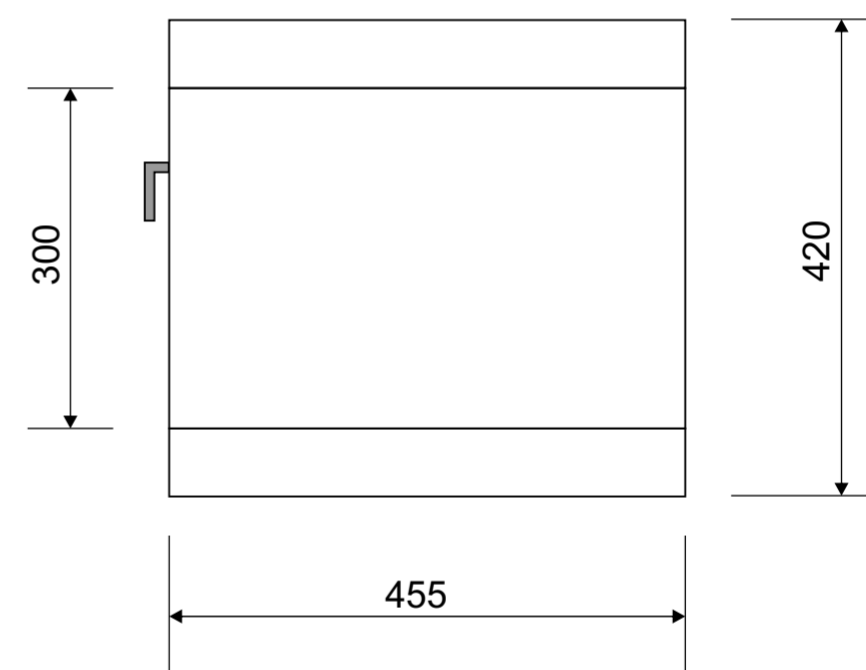

BASIN & CABINET: SECTION (FRONT ELEVATION)

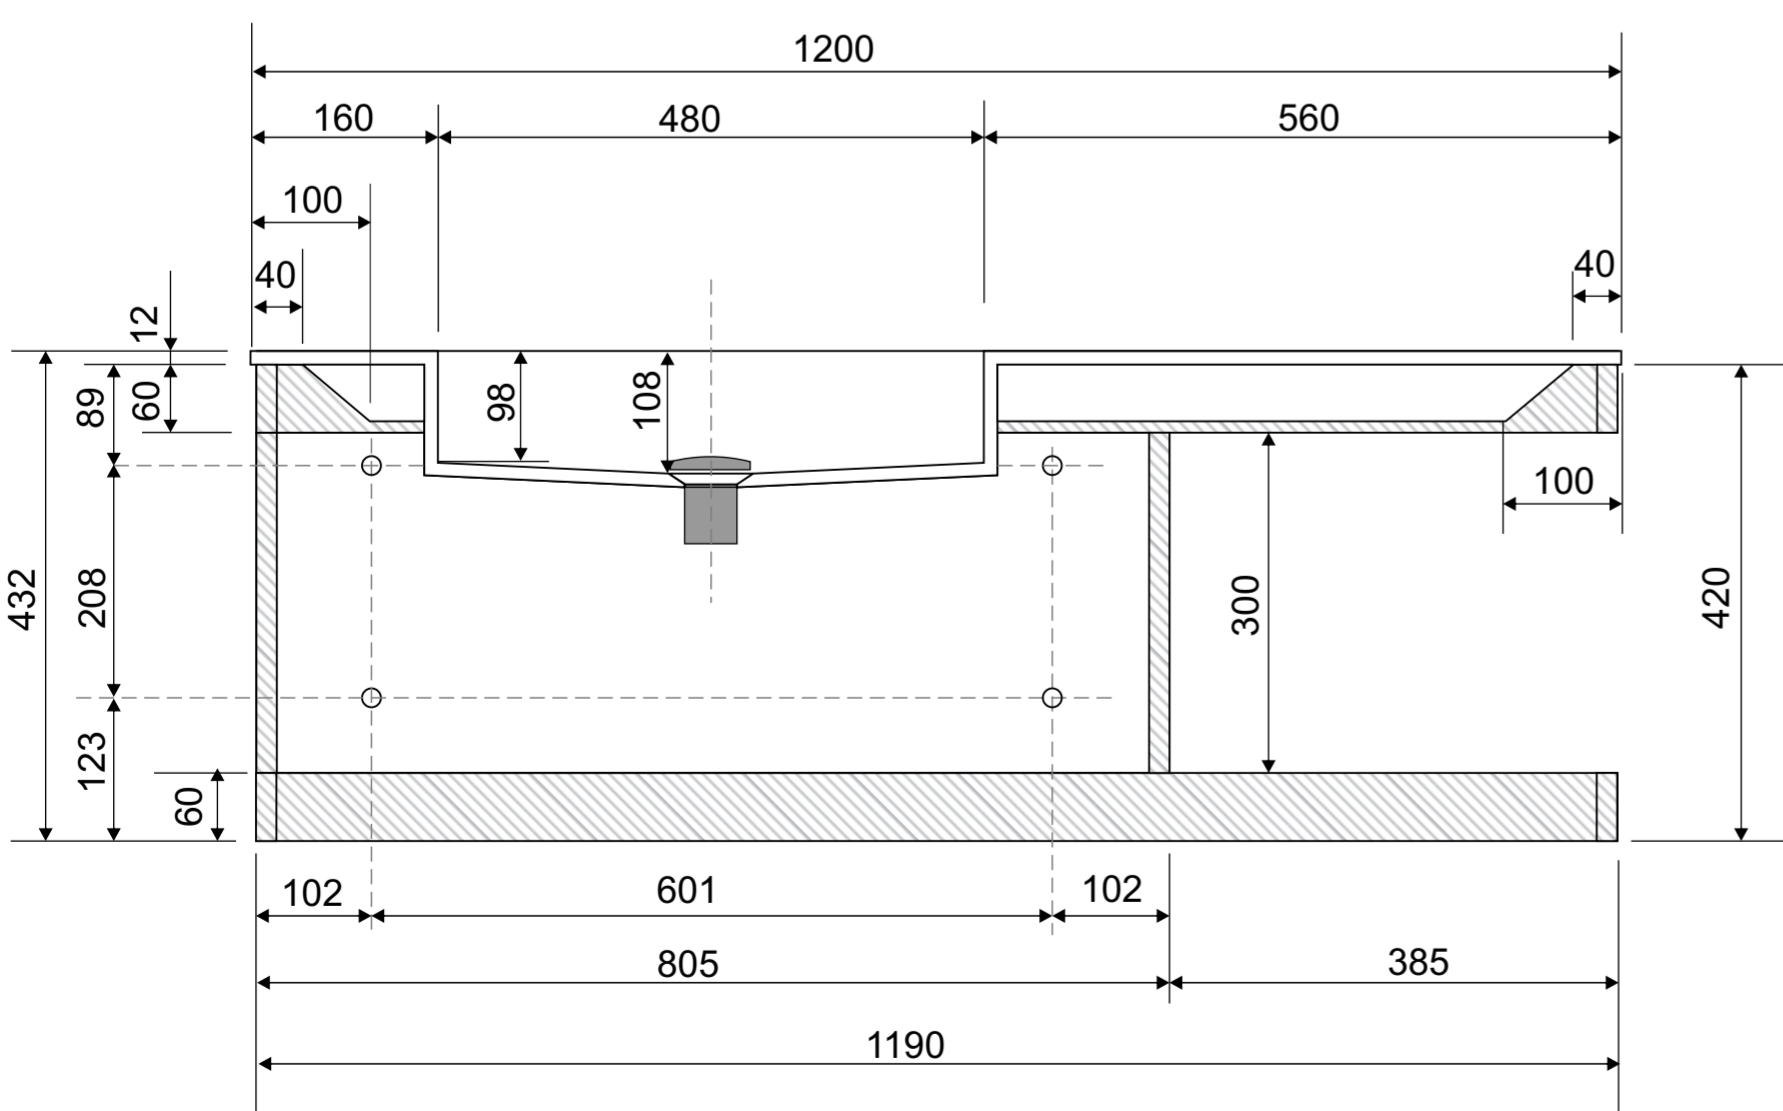

BASIN & CABINET: SECTION (SIDE ELEVATION)

